


AeroExpo UK

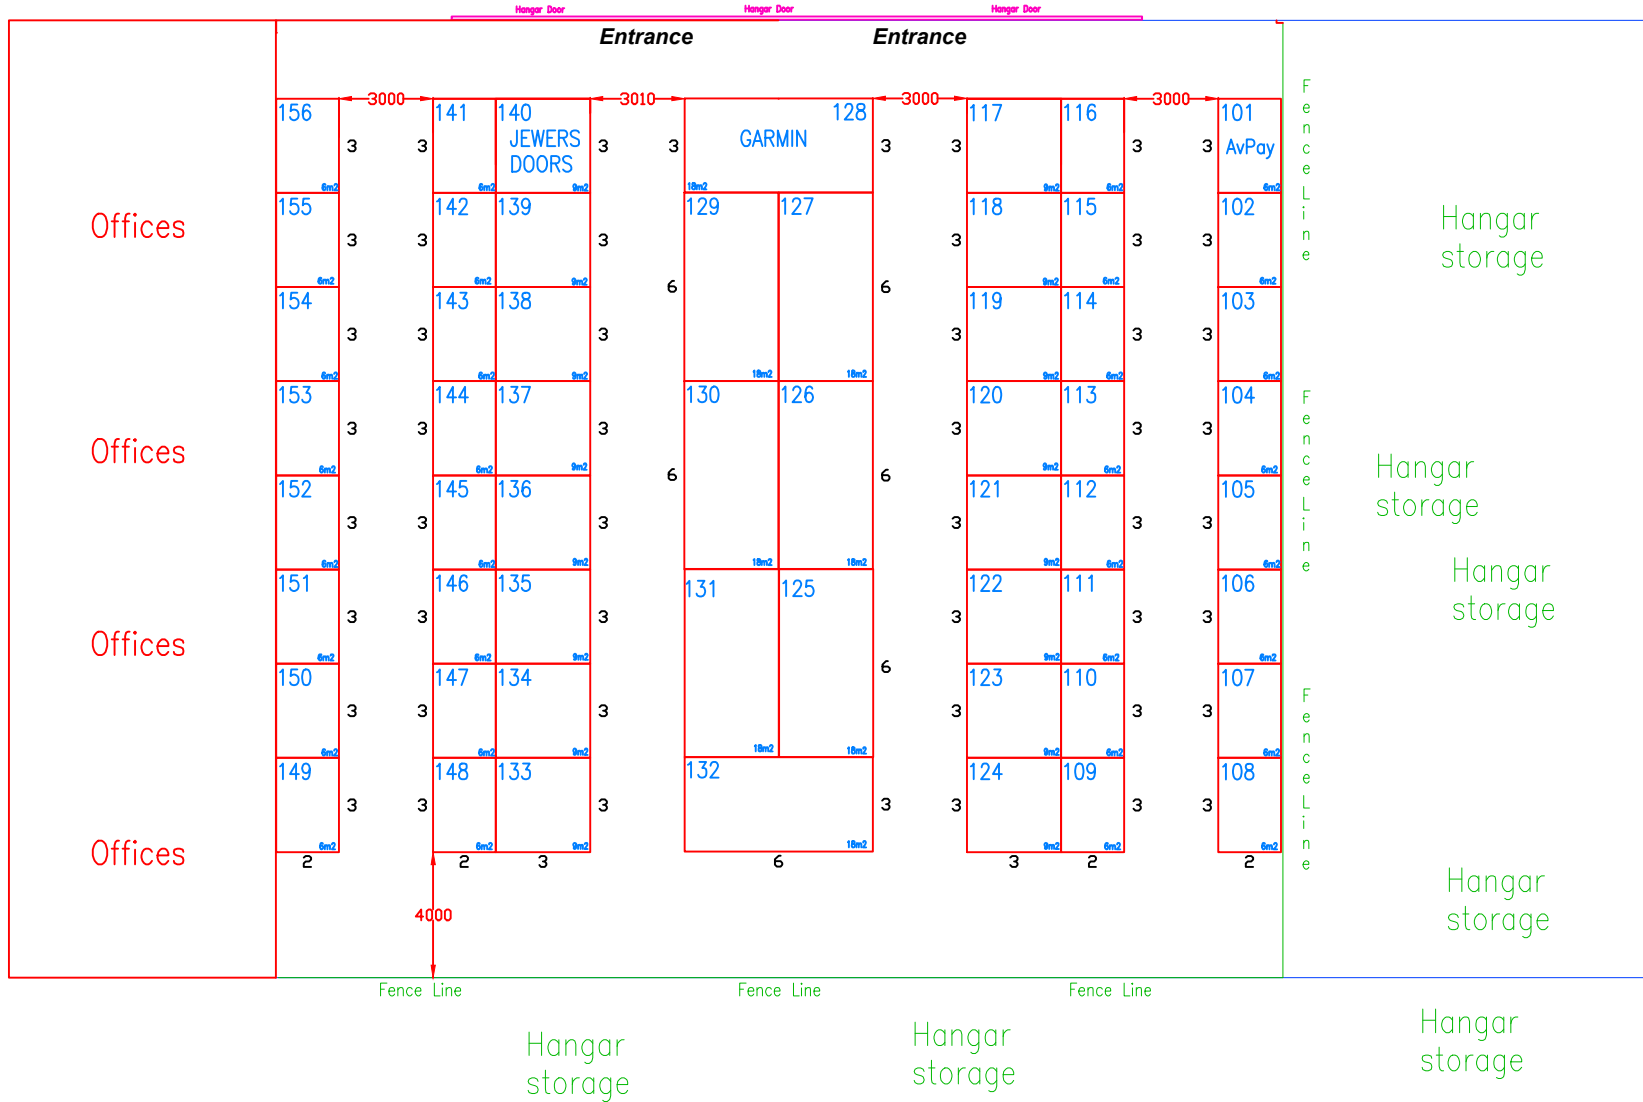

Stagecraftuk
 St Quentin Gate, Telford,
 Shropshire, TF3 4JH
 T: 01952 281600
 E: sales@stagecraftuk.com
 W: www.stagecraftuk-events.com

THIS DRAWING IS THE PROPERTY OF STAGECRAFTUK AND IS LOANED SUBJECT TO THE CONDITION THAT IT SHALL BE USED AS A MEANS OF REFERENCE TO WORK FURNISHED BY THE COMPANY ONLY, AND IS NOT TO BE SUBMITTED TO OUTSIDE PARTIES FOR EXAMINATION WITHOUT OUR CONSENT.

Project	AERO EXPO	No.	REVISION	DATE	BY	Stagecraftuk
Sheet title						Drawn GARETH DORRINGTON
						Date 01.10.21
						Scale NOT TO SCALE
Venue	COTSWOLD AERODROME 2022					Drawing Number V7
DO NOT SCALE						